


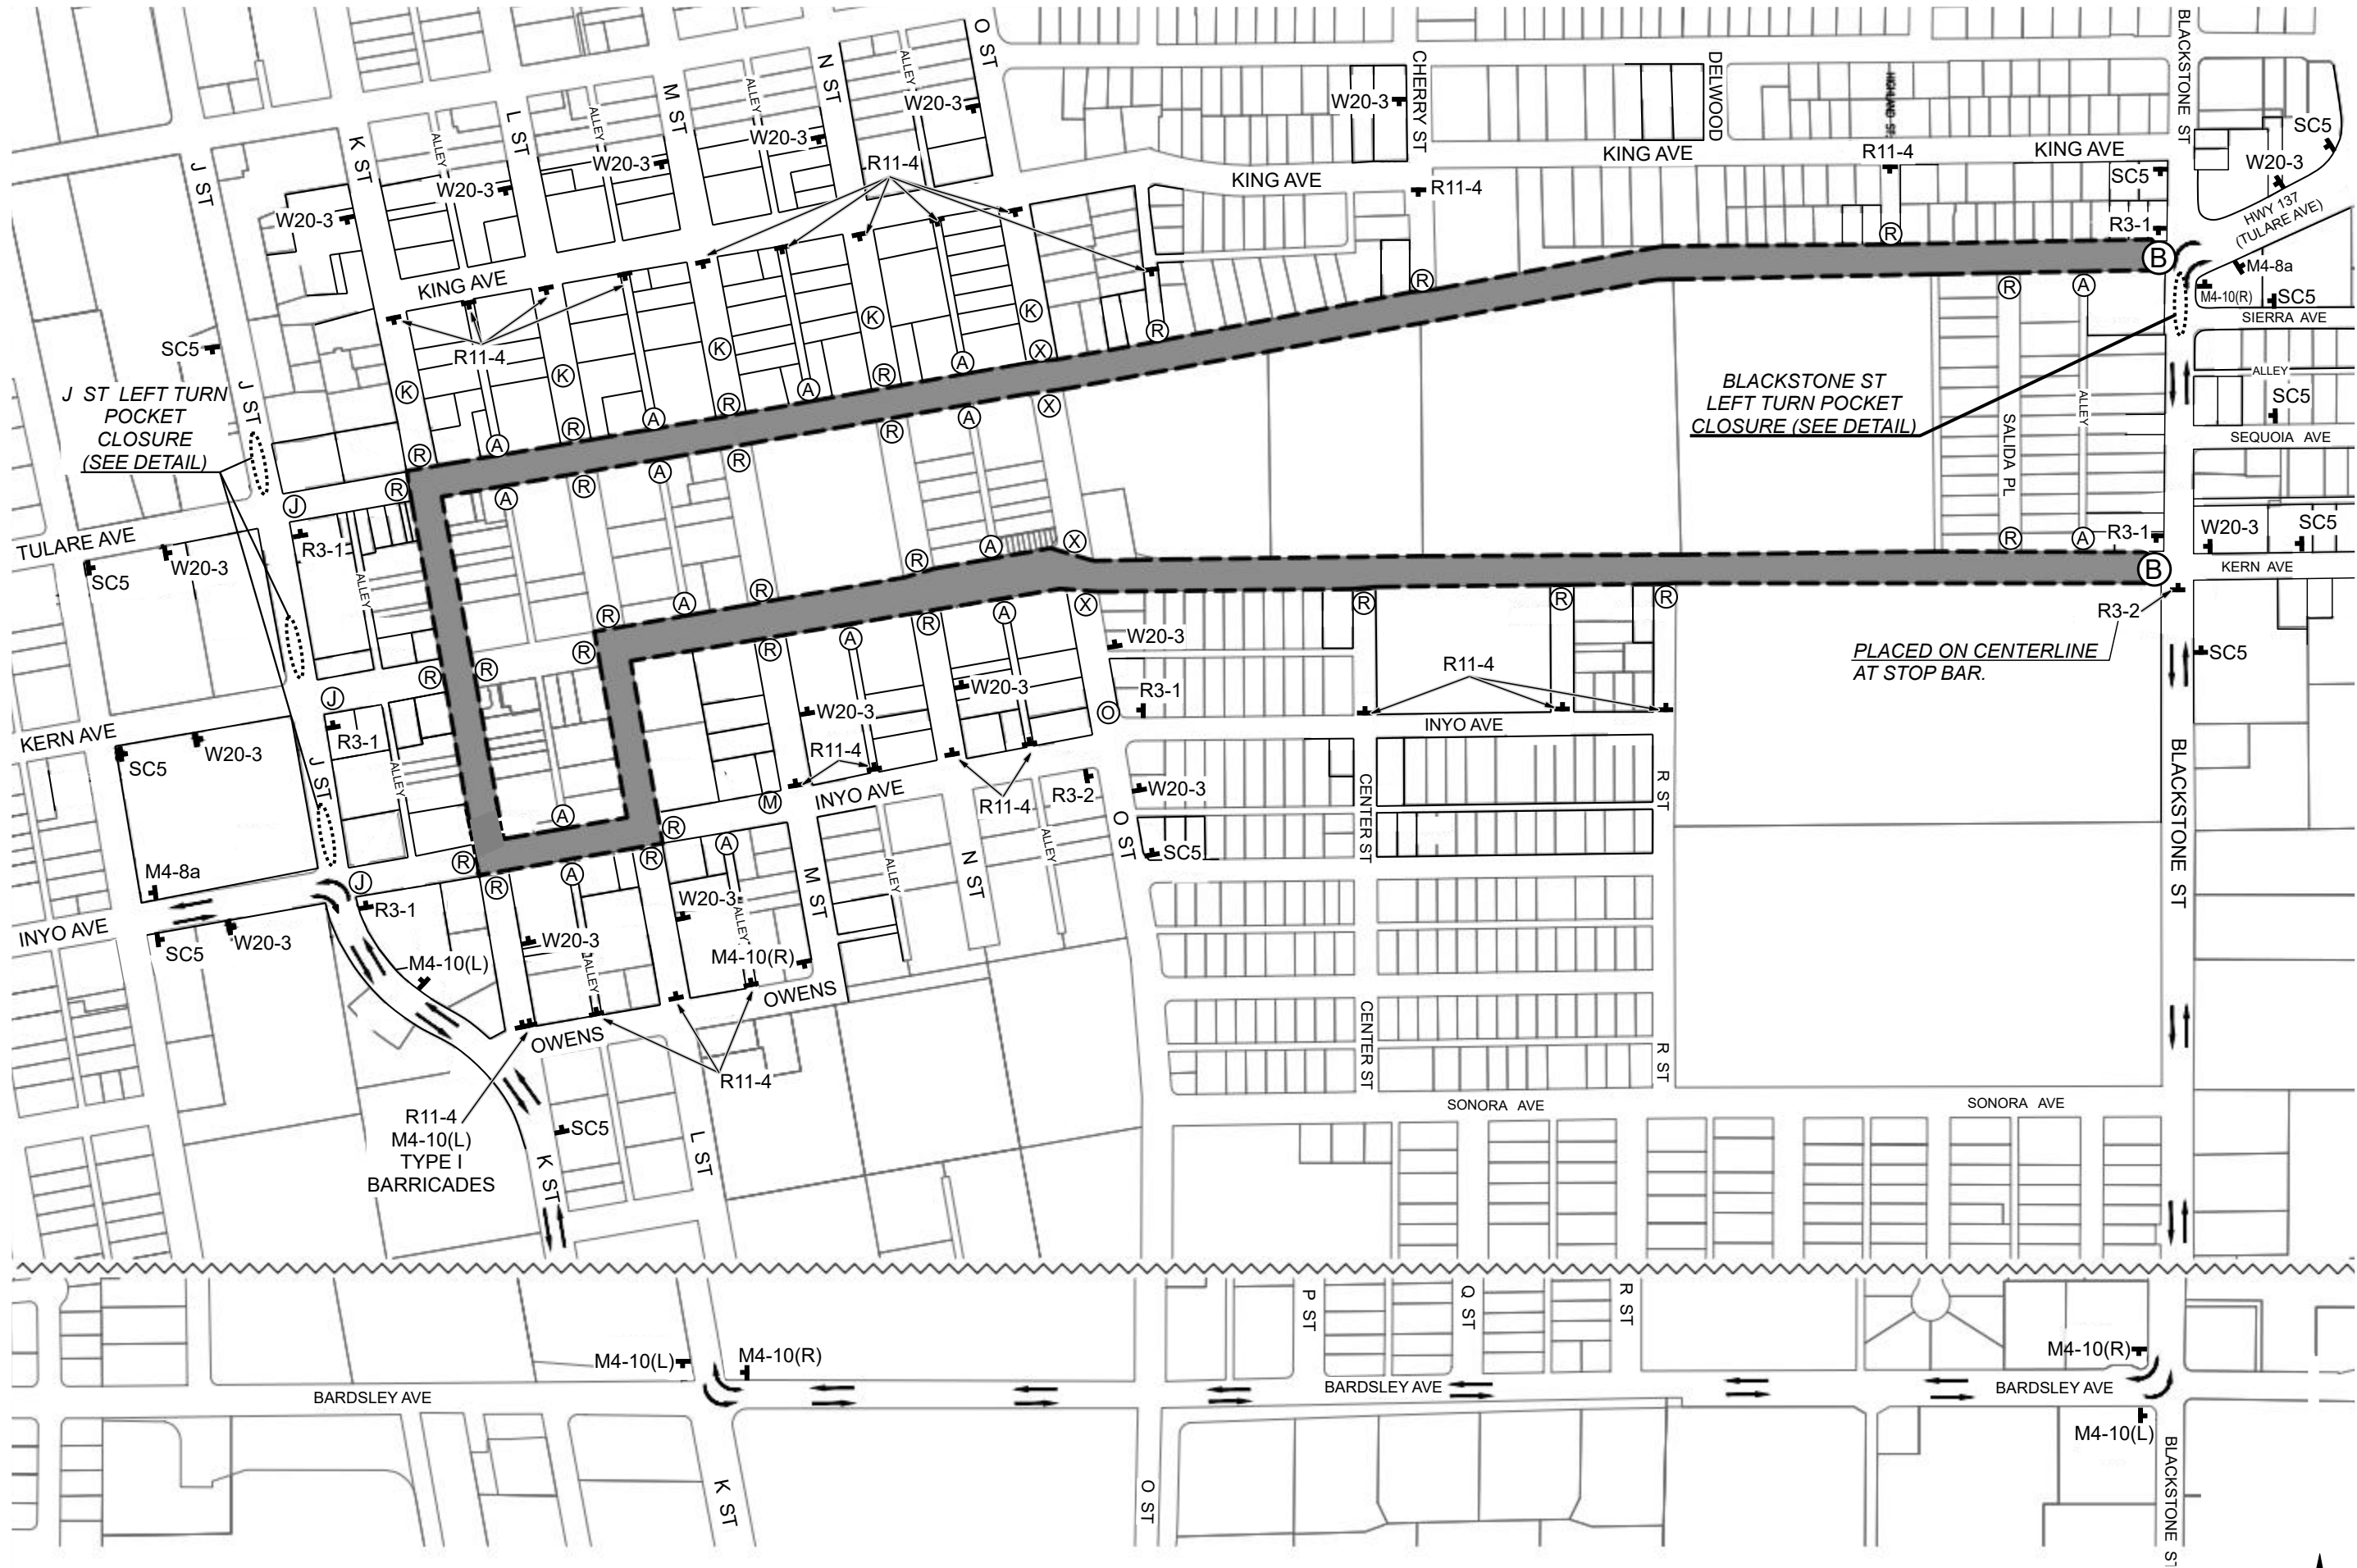



KRC
SAFETY CO., INC.
7821 W. SUNNYVIEW AVE
VISALIA, CA 93291
559 - 732 - 0393
TRAFFIC CONTROL PLANS
LICENSE # 507950 (A,C3)

IF KRC SAFETY CO INC IS NOT PERFORMING THE ACTUAL TRAFFIC CONTROL, THEN IT IS THE RESPONSIBILITY OF THE CONTRACTOR OR SUBCONTRACTOR TO ENSURE THAT PROPERLY TRAINED PERSONNEL MAINTAIN AND MAKE NEEDED FIELD ADJUSTMENTS FOR UTMOST VEHICULAR AND PEDESTRIAN SAFETY. IF A TRAFFIC CONTROL SET UP VARIES FROM, AND OR CHANGES ARE MADE TO THE APPROVED TRAFFIC CONTROL PLAN, THE CONTRACTOR SHALL ASSUME ALL RESPONSIBILITY AND RISK ASSOCIATED WITH IMPLEMENTATION, MAINTENANCE AND REMOVAL OF THE TRAFFIC CONTROL.



7/27/26

CONTRACTOR:
TULARE COUNTY FAIR

CONTACT:
DENA RIZZARDO
559-368-8424

AGENCY/ LOCATION:
**- TULARE -
DOWNTOWN**

PROJECT:
**TULARE COUNTY
FAIR PARADE**

START DATE:
9-16-2026

EVENT HOURS:
7AM-12PM

DURATION:
1 DAY

SUBMITTAL:
7.27.26 - SUBMITTED

TCP DRAWN BY:
Josh T (Josht@krcsafety.com)

TCP 1

SHEET:
2 OF 2

